

2 Franklin Street, Belfast, BT2 8DQ
DX 2842 NR Belfast 3

Your Ref:  Our Ref:
HYP S071/01

Date:
3rd October 2013

Ms Bernie Conlon
Secretary to the Inquiry
Inquiry into Hyponatraemia Related deaths
Arthur House
41 Arthur Street
Belfast
BT1 4GB

Dear Madam

RE: INQUIRY INTO HYPONATRAEMIA RELATED DEATHS- CONOR MITCHELL

I refer to the above and your email of 2nd October 2013. I now enclose the following for your attention: -

1. CAH- A&E-MAU - Current Floor Plan
2. CAH A&E - A&E Floor plan produced in 1993
3. CAH MAU - MAU Floor plan produced in 1993

I am instructed that the Trust are not holding a layout specific to 2003. They have however provided a copy of the current floor plan with the A&E department coloured orange and the MAU ward coloured green. Separately you will note that they have also provided two plans showing the layout of A&E and the MAU in 1993. I trust that this information is helpful.


Yours faithfully



Joanna Bolton
Solicitor Consultant

Providing Support to Health and Social Care



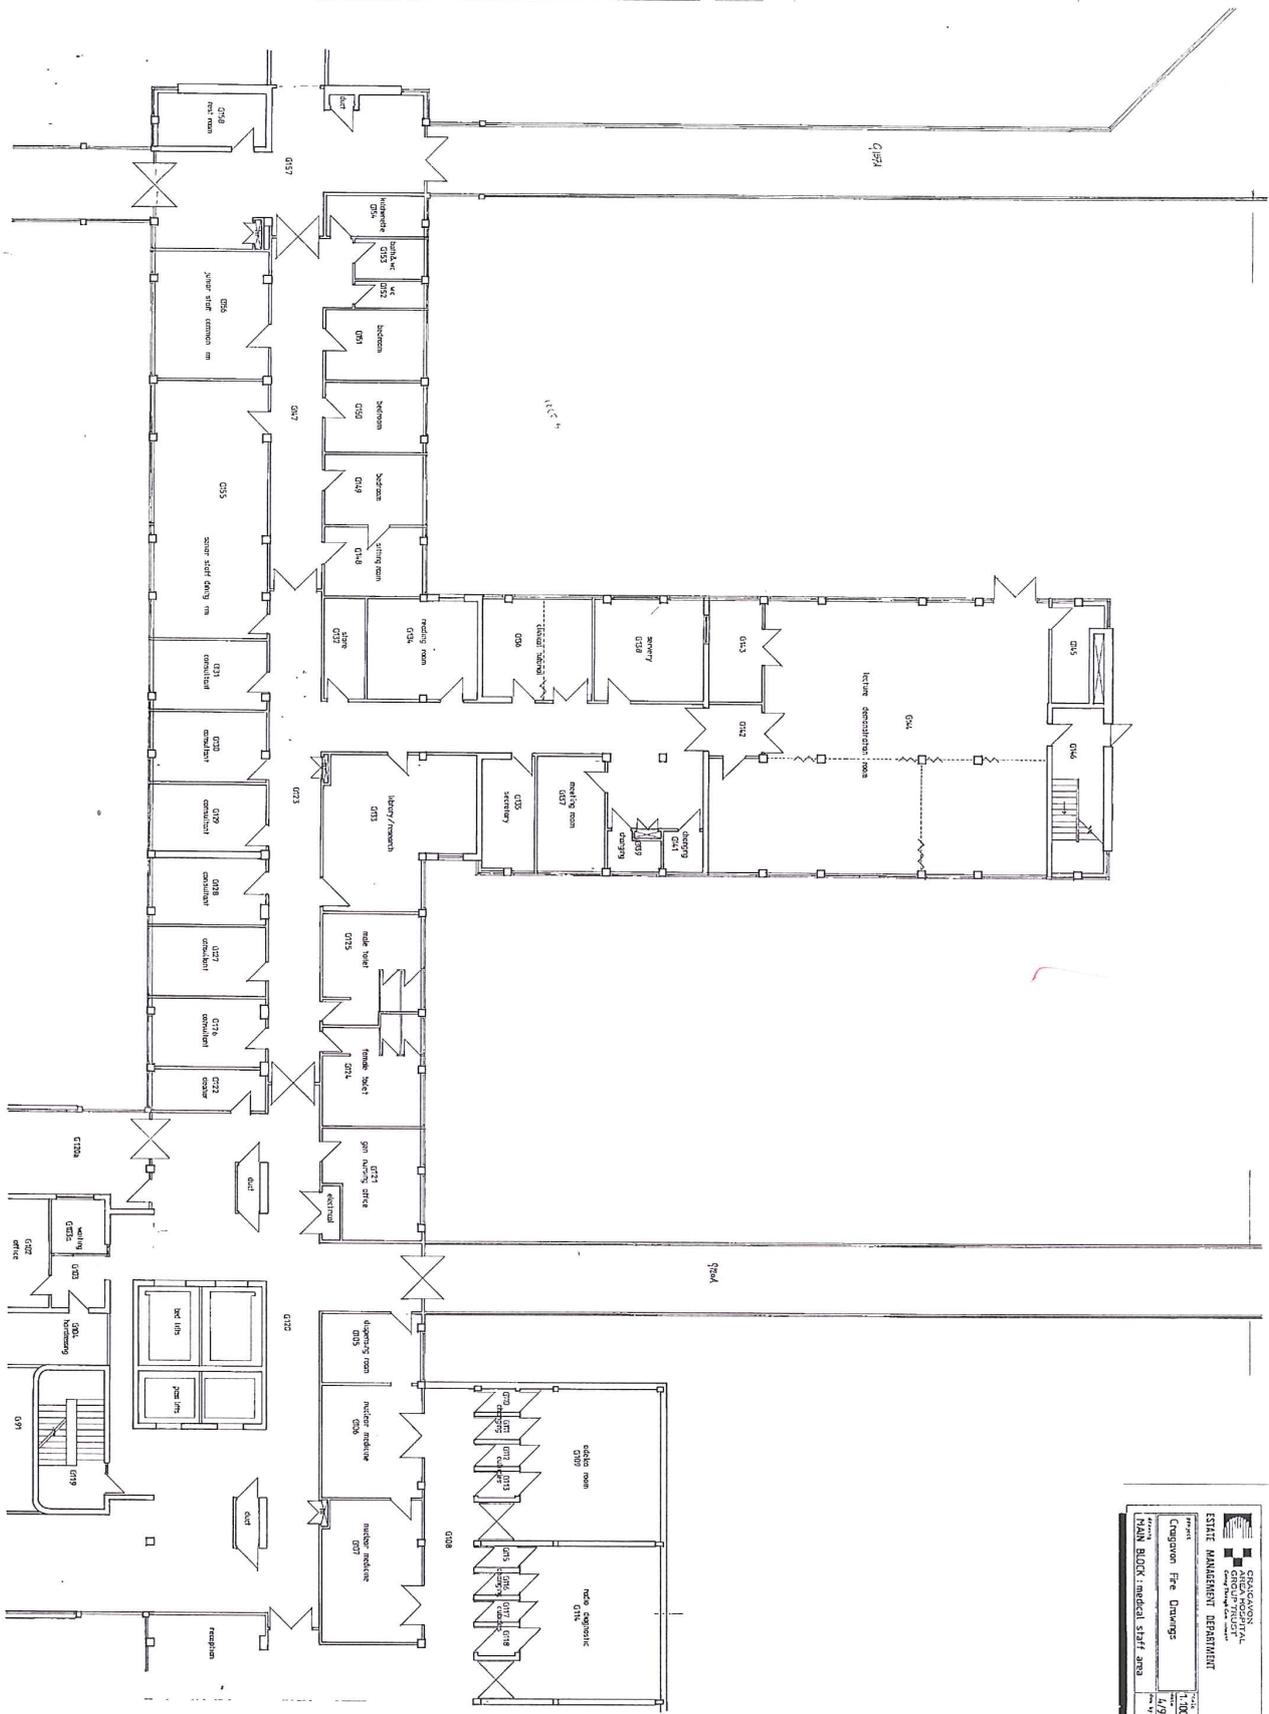

UNIVERSITY OF TORONTO
ST. MICHAEL'S HOSPITAL
ESTIMATE MANAGEMENT DEPARTMENT
 Project: Khan Block medical staff area
 Drawn: [Name]
 Date: [Date]
 Scale: 1/8" = 1'-0"
 Sheet: 1 of 2
 Title: Khan Block medical staff area

3817



A&E
MAU

REVISION DESCRIPTION INITIALS DATE

HSC Southern Health and Social Care Trust

A Estate Management, Trust Headquarters, Craigavon Area Hospital, 68 Lurgan Road, Portadown, BT63 5QQ
 T 028 3861 2594 E jo.donnell@southerntrust.hscni.net
 F 028 3835 1309 W www.southerntrust.hscni.net

JOB TITLE
 Craigavon Area Hospital
 Lurgan Road
 Portadown
 BT63 5QQ

DRAWING TITLE
 Emergency Department
 &
 Medical Admissions Unit

SCALE DRAWN BY DATE

JOB NUMBER	DRAWING NUMBER	REVISION

© Copyright in this drawing remains the property of Southern Health & Social Care Trust unless otherwise agreed. Permission is to be obtained from any appropriate HSCNI/Local Health Authority before this drawing may be used for any other purpose.