


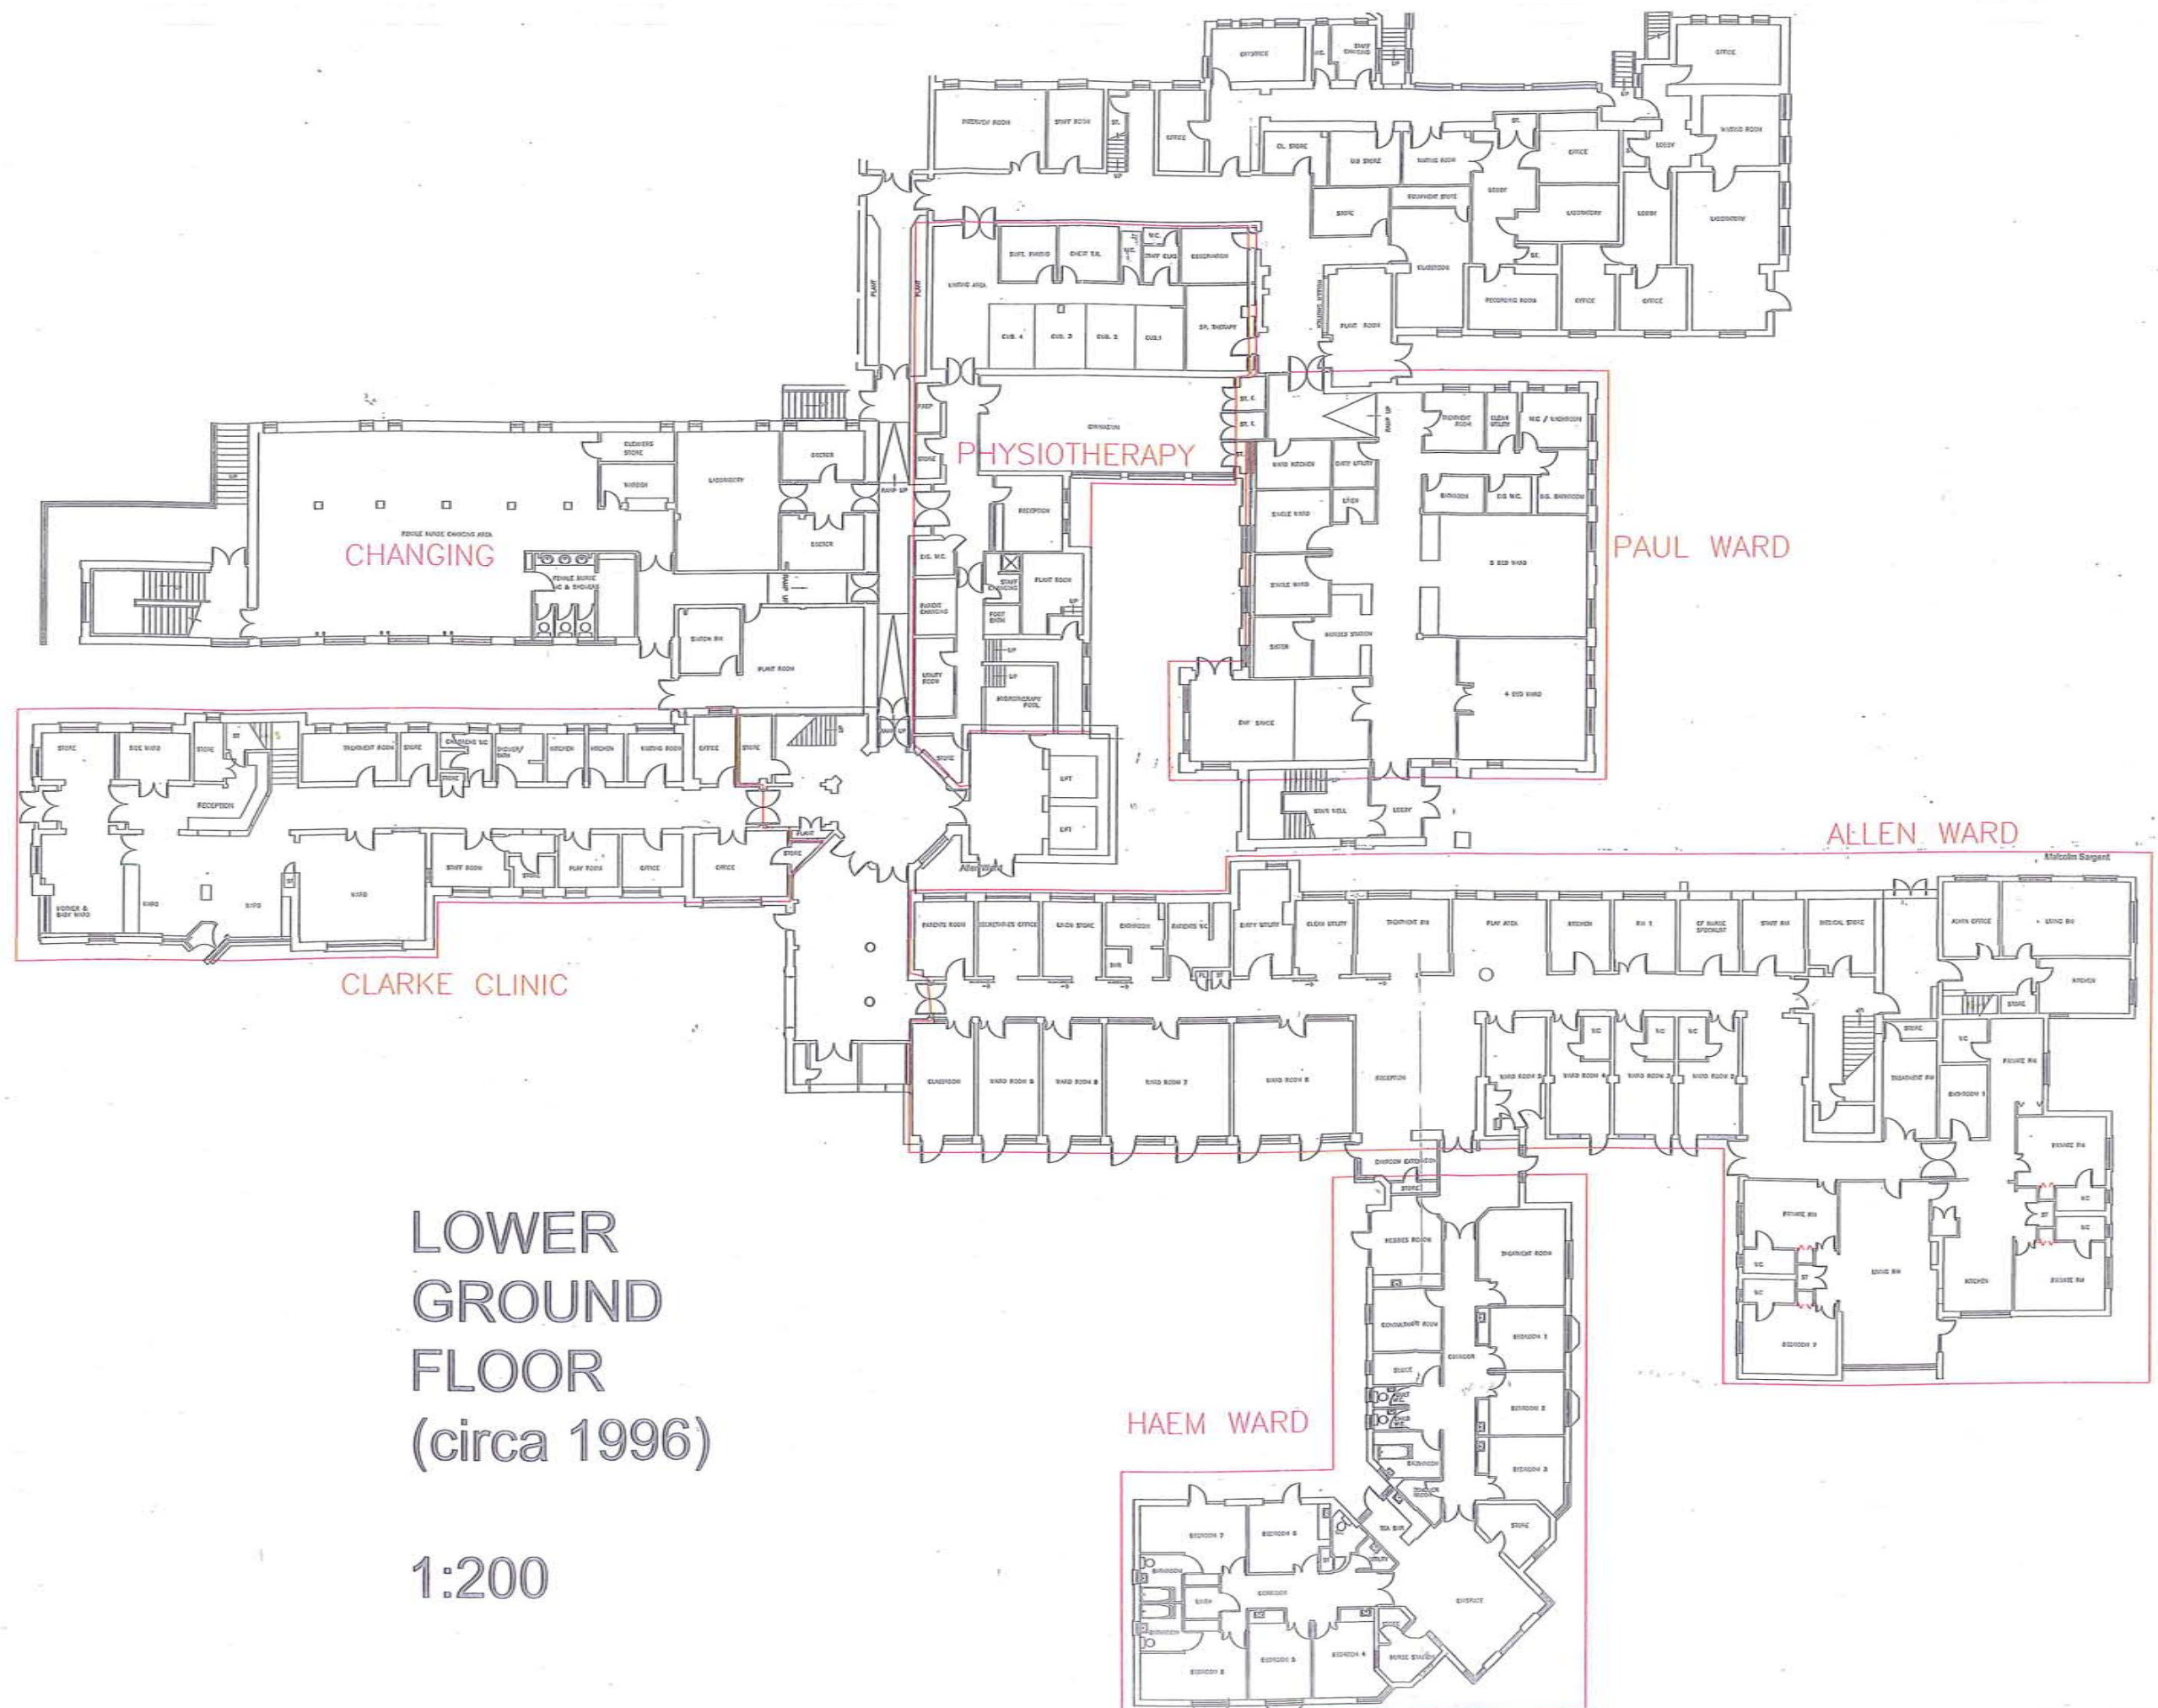

LOWER
GROUND
FLOOR
(circa 1996)

1:200